



bathroom ceiling

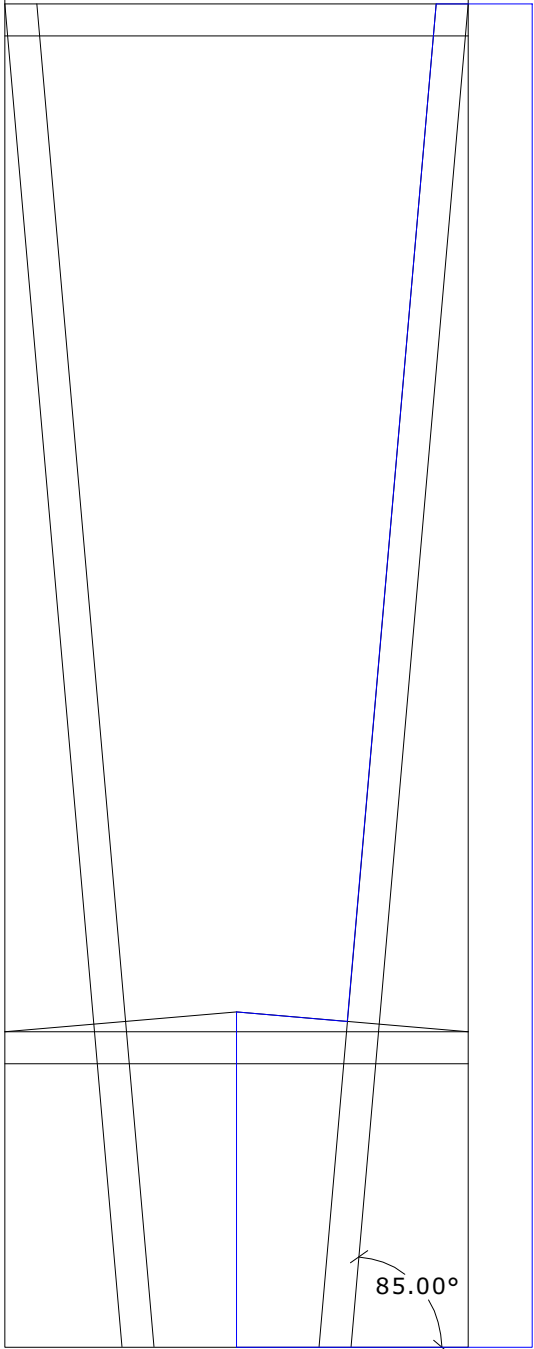

Elevation

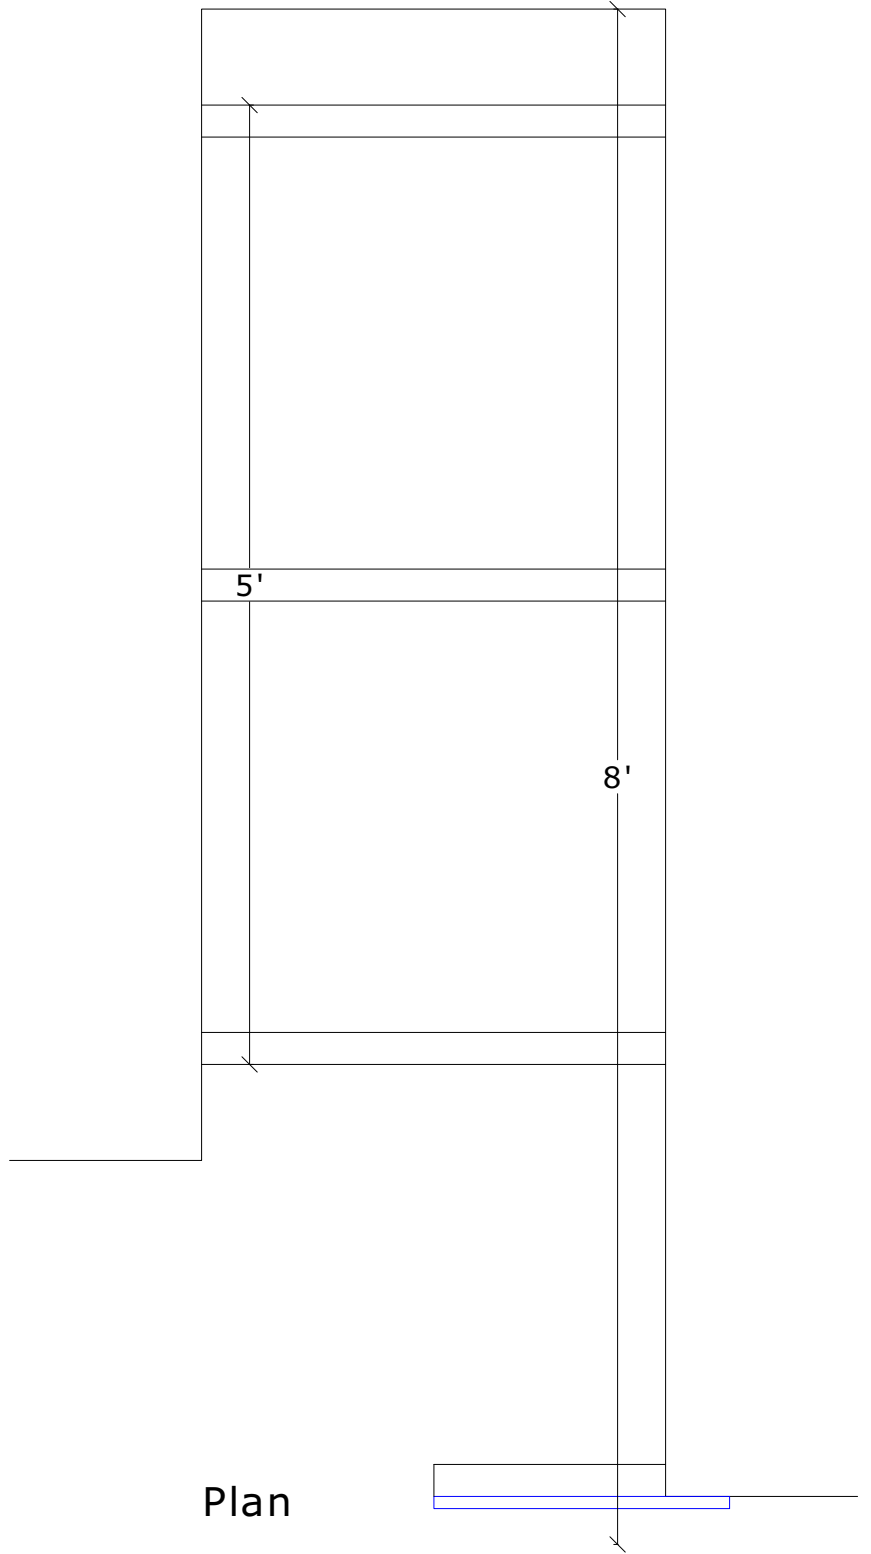

Plan

Capacity:
8 - 3/4" 4x8'
8 - 3/4" 5x5'

1" = 1'
Dave L
5-25-20